


*SITE SECTION THROUGH BALTIMORE PIKE*  
SCALE: 1" = 20'

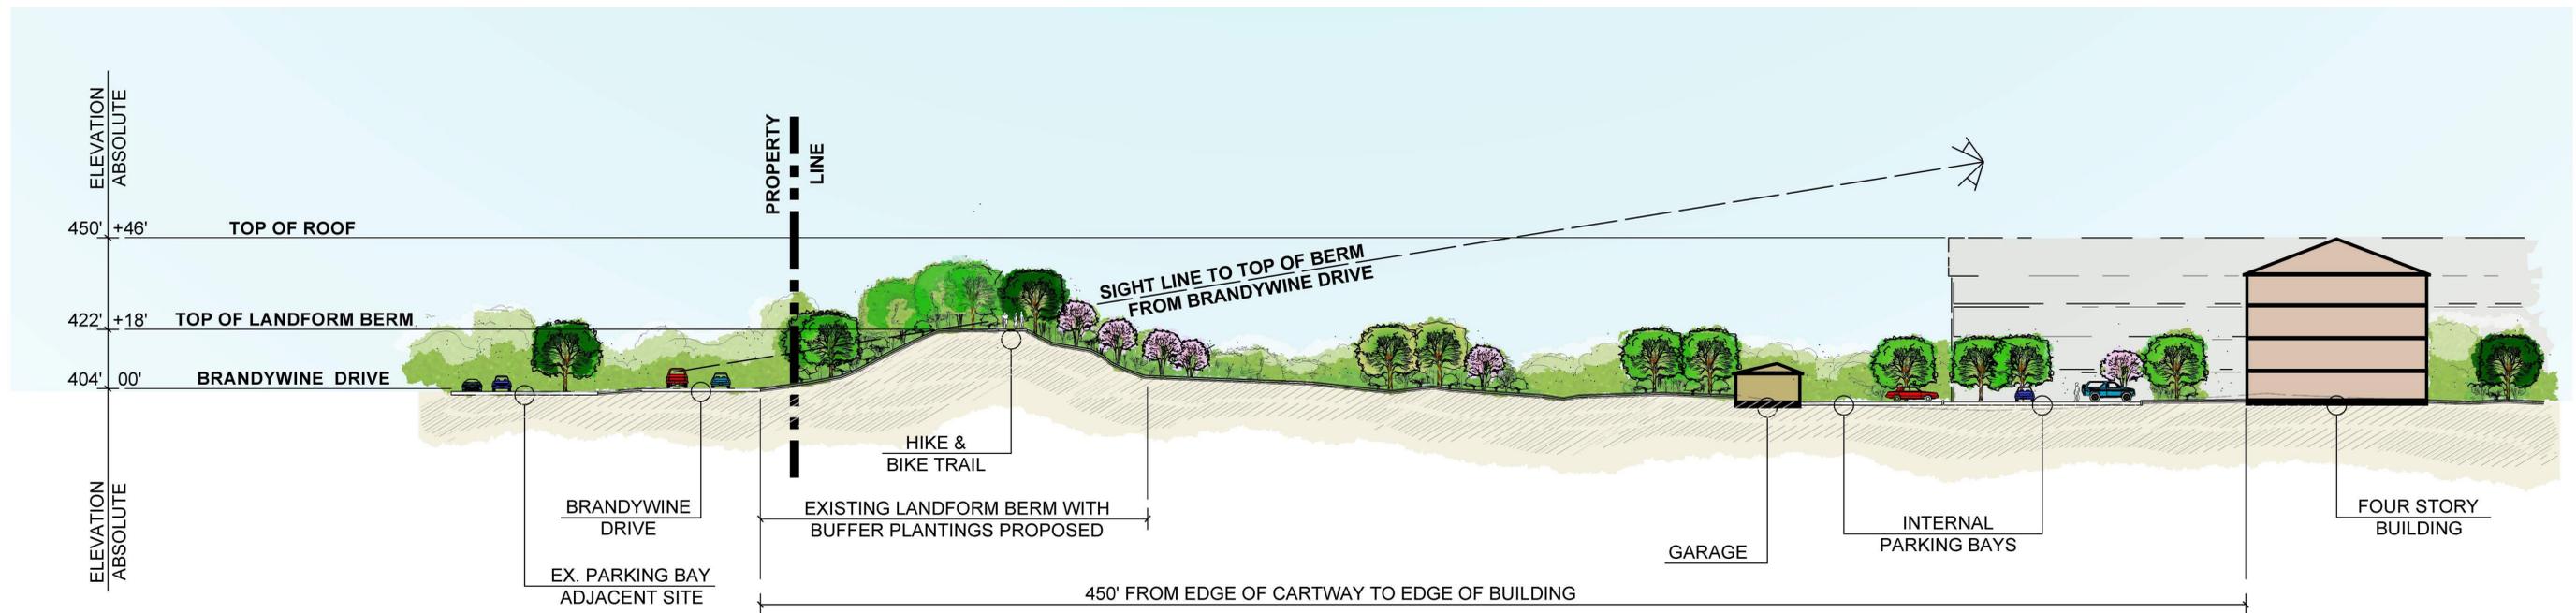

*SITE SECTION THROUGH BRANDYWINE DRIVE*  
SCALE: 1" = 20'